
SHOSHONE-BANNOCK TRIBES ROSS FORK ROAD TYPICAL SECTION C-C

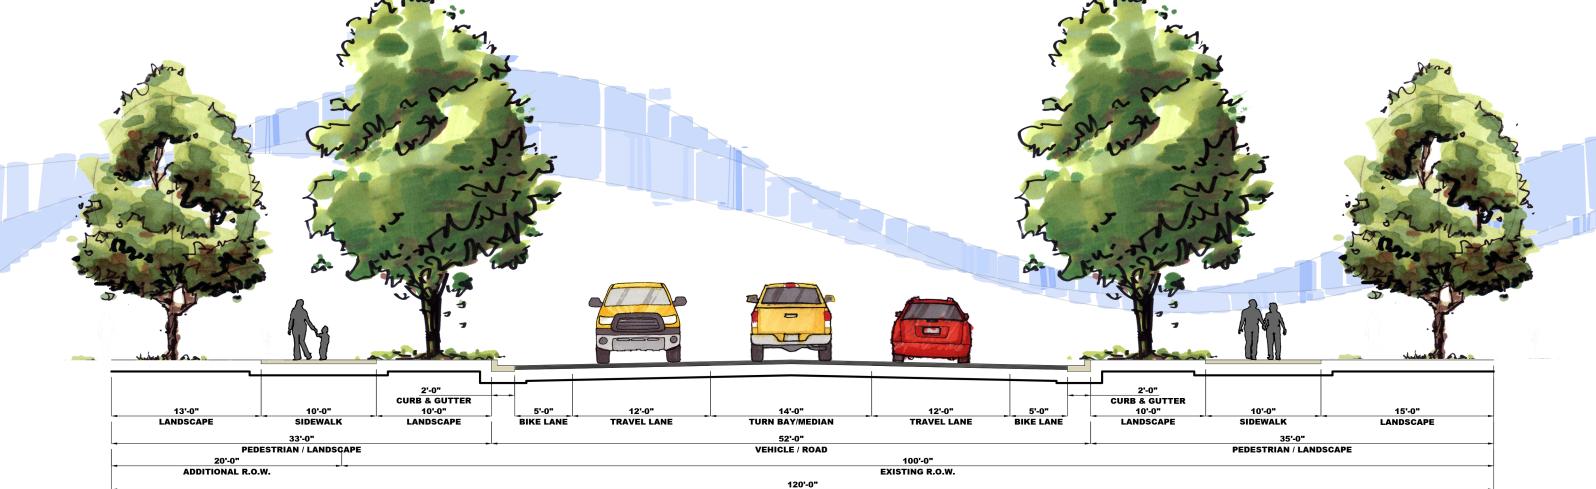

PROPOSED R.O.W.



J·U·B ENGINEERS, INC.